

REZ-DE-CHAUSSEE



VILLA 4
PARCELLE 7260 - 2016 CORTAILLOD


tél 032 725 16 16 fax 032 725 16 08 E-mail info@mhconcept.com www.mhconcept.com

dessiné 13. 06. 2012 / saro / 1:50

modifié 27. 06. 2012 / saro / 1:50
modifié 16. 07. 2012 / saro / 1:50
modifié 20. 08. 2012 / saro / 1:50
modifié 10. 09. 2012 / saro / 1:50

carrelage sol 85.60 m²

470 = limite

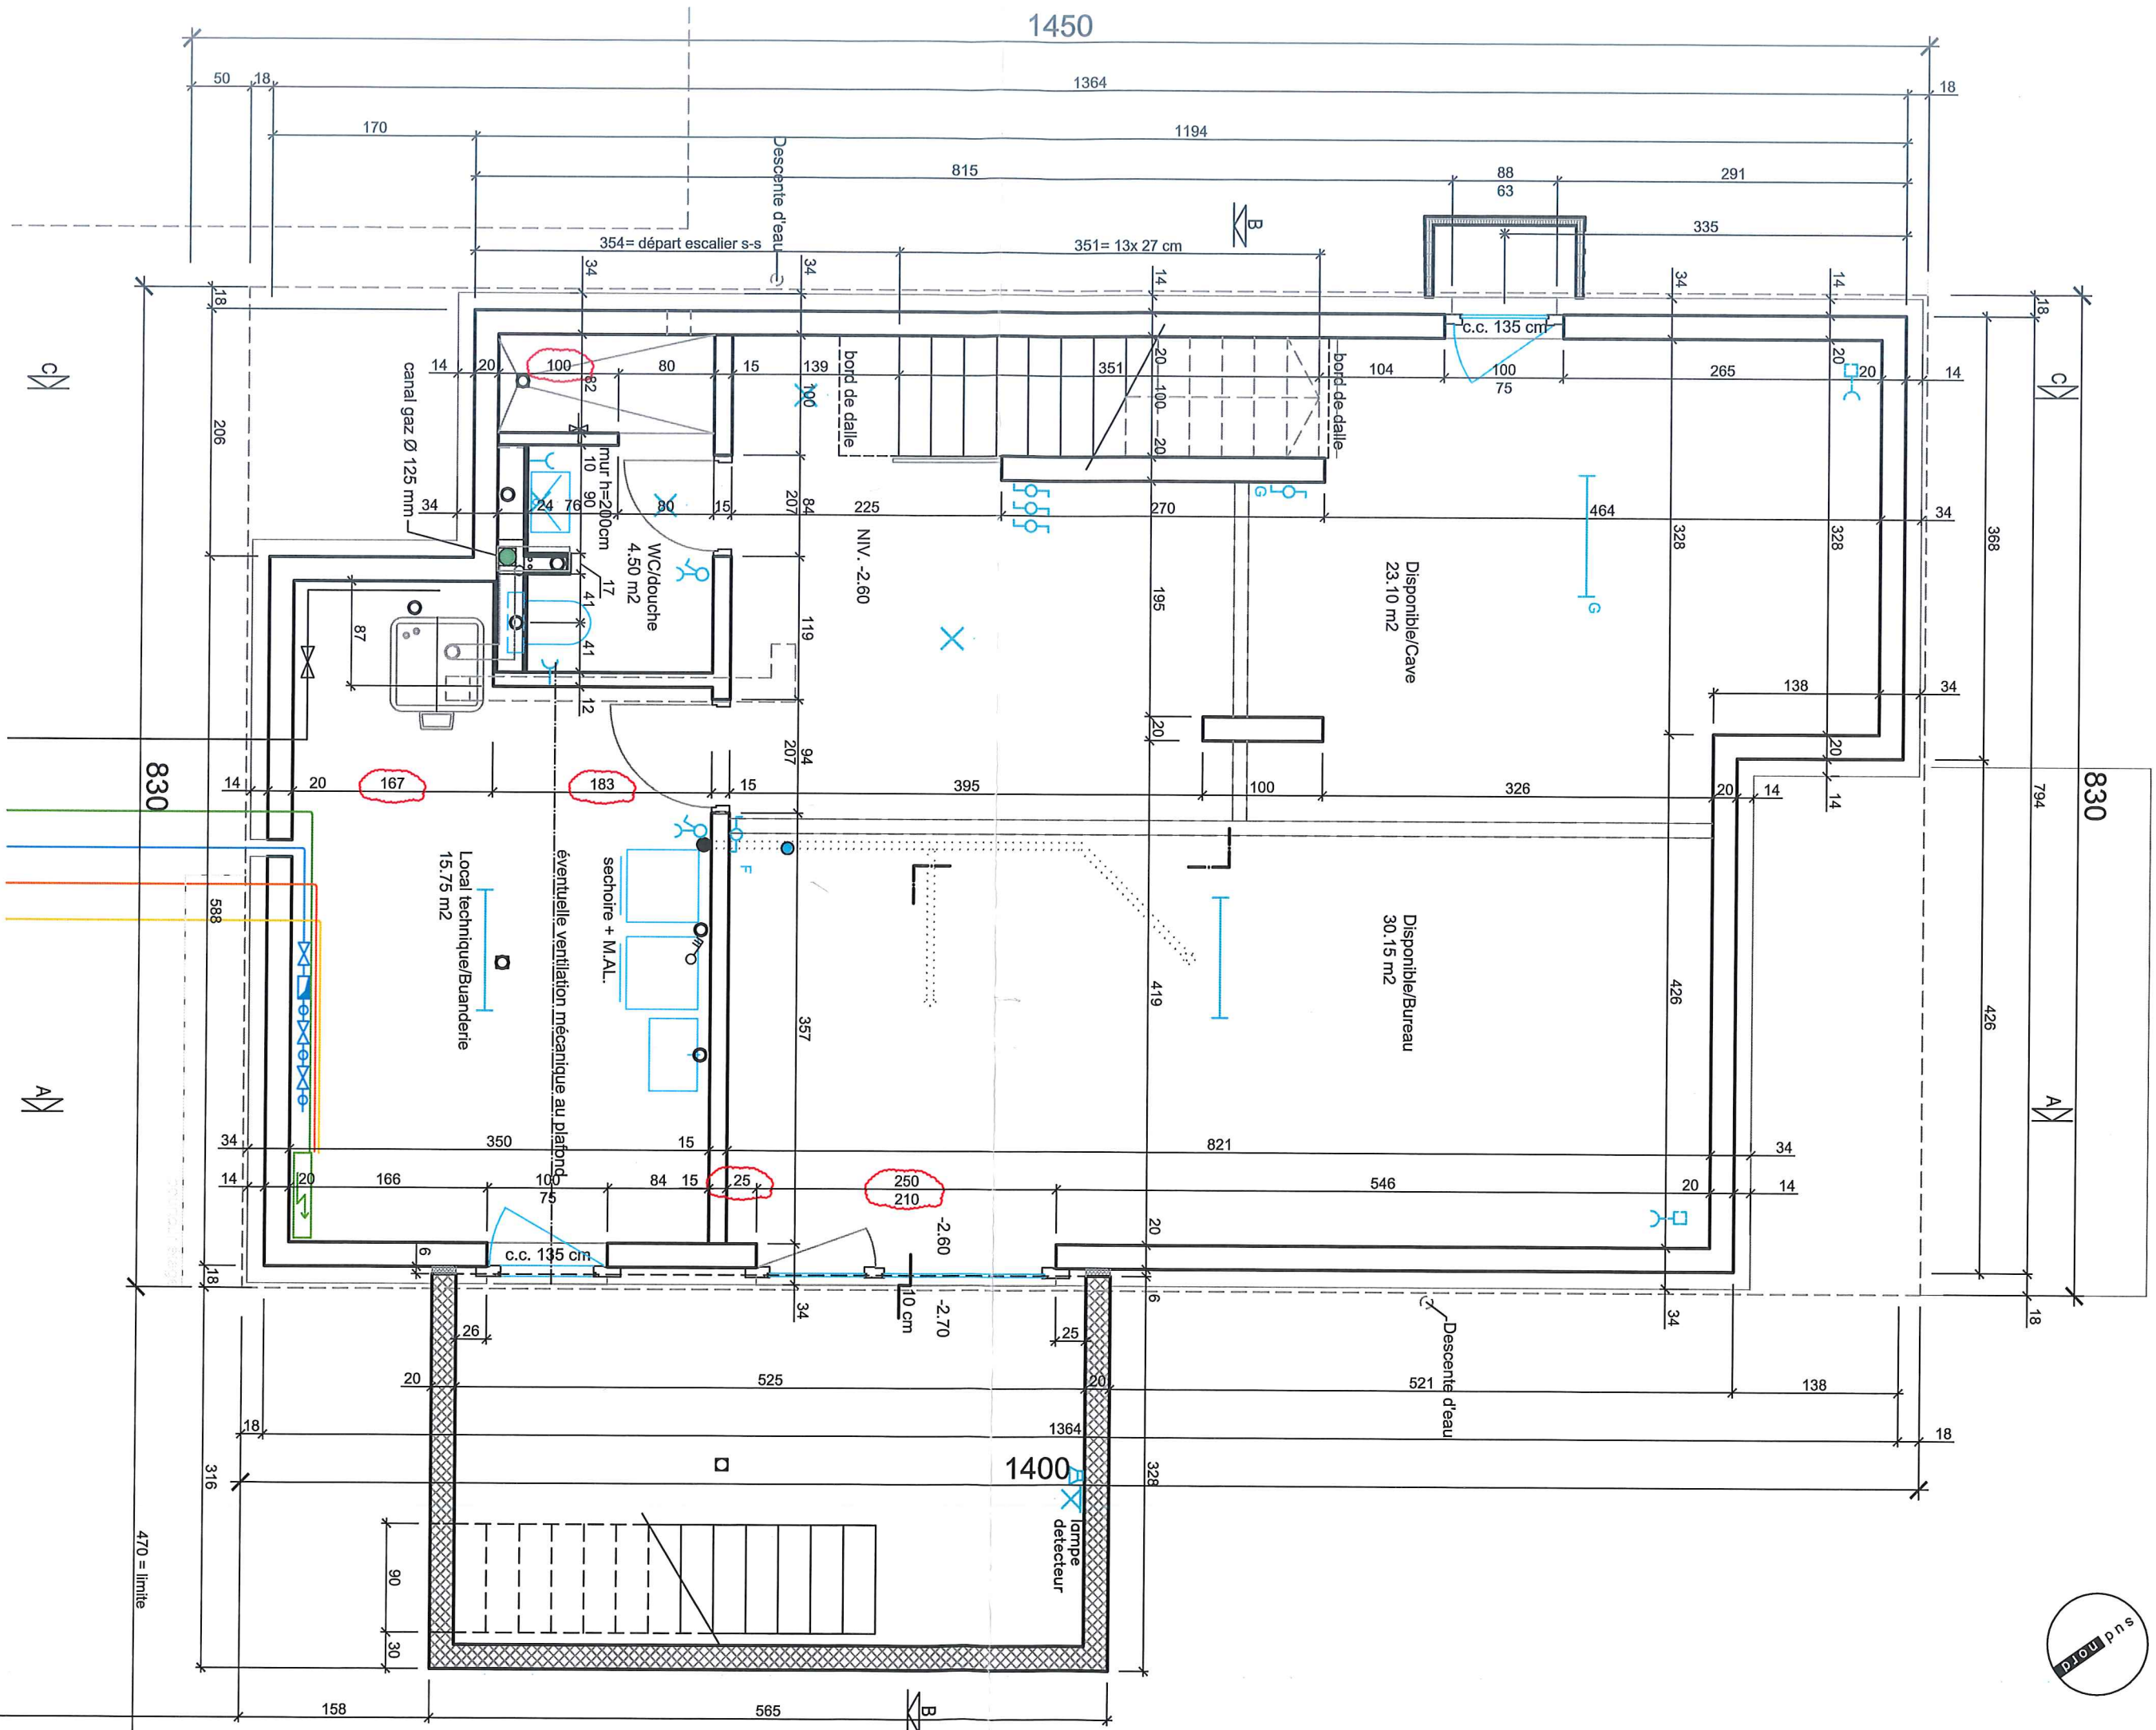

SOUS-SOL (ELECTRICITE)
VILLA 4
PARCELLE 7260 - 2016 CORTAILLOD
 tél 032 725 16 16 fax 032 725 16 08 E-mail info@mhconcept.com

dessiné 13. 06. 2012 / sarro / 1:50

modifié 29. 06. 2012 / sarro / 1:50
 modifié 16. 07. 2012 / sarro / 1:50

modifié

